



**STANDARD CONSTRUCTION**

OUTSIDE CASING /TOP  
30 GAUGE HOT -DIPPED GALVANIZED STEEL

PERIMETER FLANGE:  
30 GAUGE HOT DIPPED GALVANIZED STEEL  
COLLAR: 30 GAUGE HOT DIPPED GALVANIZED STEEL

INSULATION:  
R4.2,R6 OR R8 BLACK DIFFUSER BOARD AVAILABLE

OPTIONS:  
UNFLANGED (R4/R6BU)  
W/COLLAR (R4/R6BC)  
W/ GASKET (R4/R6BFG)  
CUSTOM SIZES AVAILABLE

**STANDARD SIZES :**

W X H
4"X 4"
6"X 4"
6"X 6"
8"X 4"
8"X 6"
8"X 8"
10"X 4"
10"X 6"
10"X 8"
10"X 10"
12"X 6"
12"X 8"
12"X 10"
12"X 12"
14"X 6"
14"X 8"
14"X 14"
16"X 6"
16"X 8"
16"X 16"

**FEATURES**


1" PERIMETER FLANGE PROVIDED FOR EASY INSTALATION

DESIGN INCLUDES 1/2" DRYWALL LIP AND ROUNDED CORNERS FOR ADDED SAFETY


OPENING 1/2" OVERSIZED TO ACCOMODATE REGISTER /GRILLE.

DUAL BEAD BOX DESIGN FOR ADDED STRENGTH.

BLACK DIFFUSER BOARD COATED WITH  
EPA-REGISTERED,ANTI-MICROBIAL,PROTECTIVE  
ACRYLIC AGENT ALONG AIR STREAM SIDE.

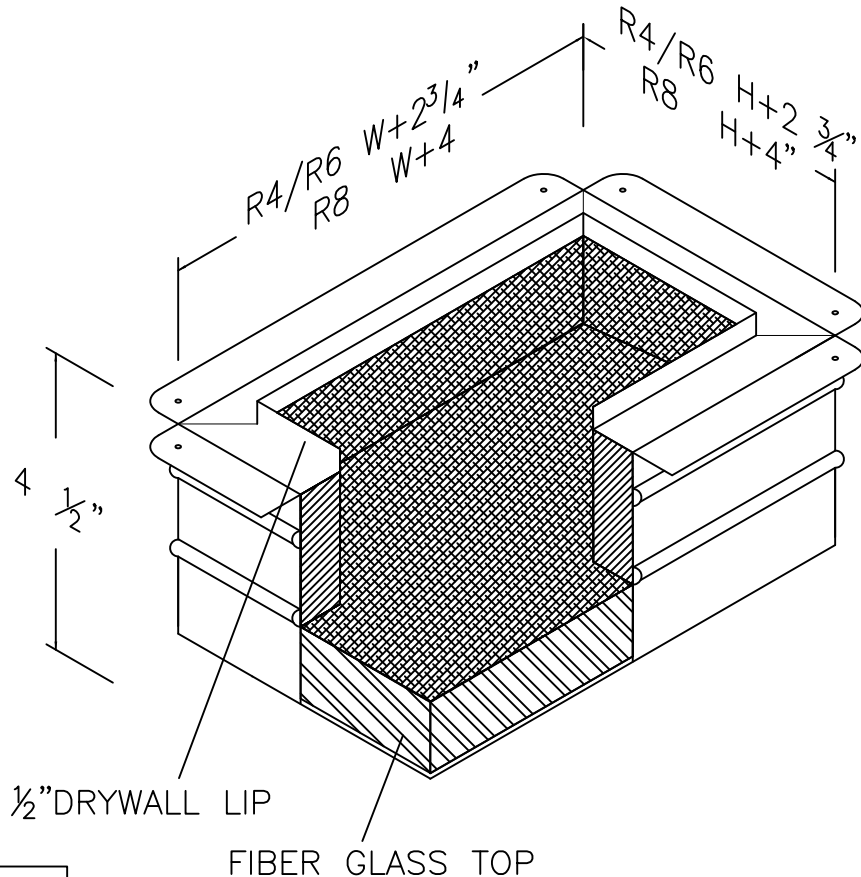

JOB NAME:
LOCATION:
ARCHITECT:
ENGINEER:
CONTRACTOR:
CONTACT MIAMI TECH INC. FOR ADDITIONAL INFORMATION OR WITH SPECIAL REQUIREMENTS.
3611 NW 74TH ST MIAMI, FL 33147
PHONE: 305-693-7054 FAX: 305-693-6152
WEB: WWW.MIAMITECH.COM EMAIL: SALES@MIAMITECH.COM

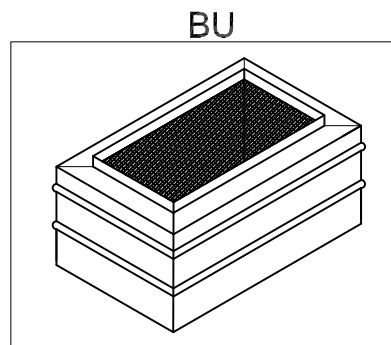

**R4/R6/R8BF**

FIBER GLASS BAKED  
FLANGED REGISTER BOX  
PRODUCT SPECIFICATIONS

NOTE: ALL DRAWINGS SUBJECT TO CHANGE WITHOUT PRIOR NOTICE.



DRAWN BY: AF	DATE: 01/21/2009	SCALE: NOT TO SCALE	DRAWING NO. R4R6R8BF
CHECKED BY: IV	DATE: 01/21/2009	REVISION 01	